



KUHINJA I KAFE BAR ZA POSETIOCE 1 SPRAT

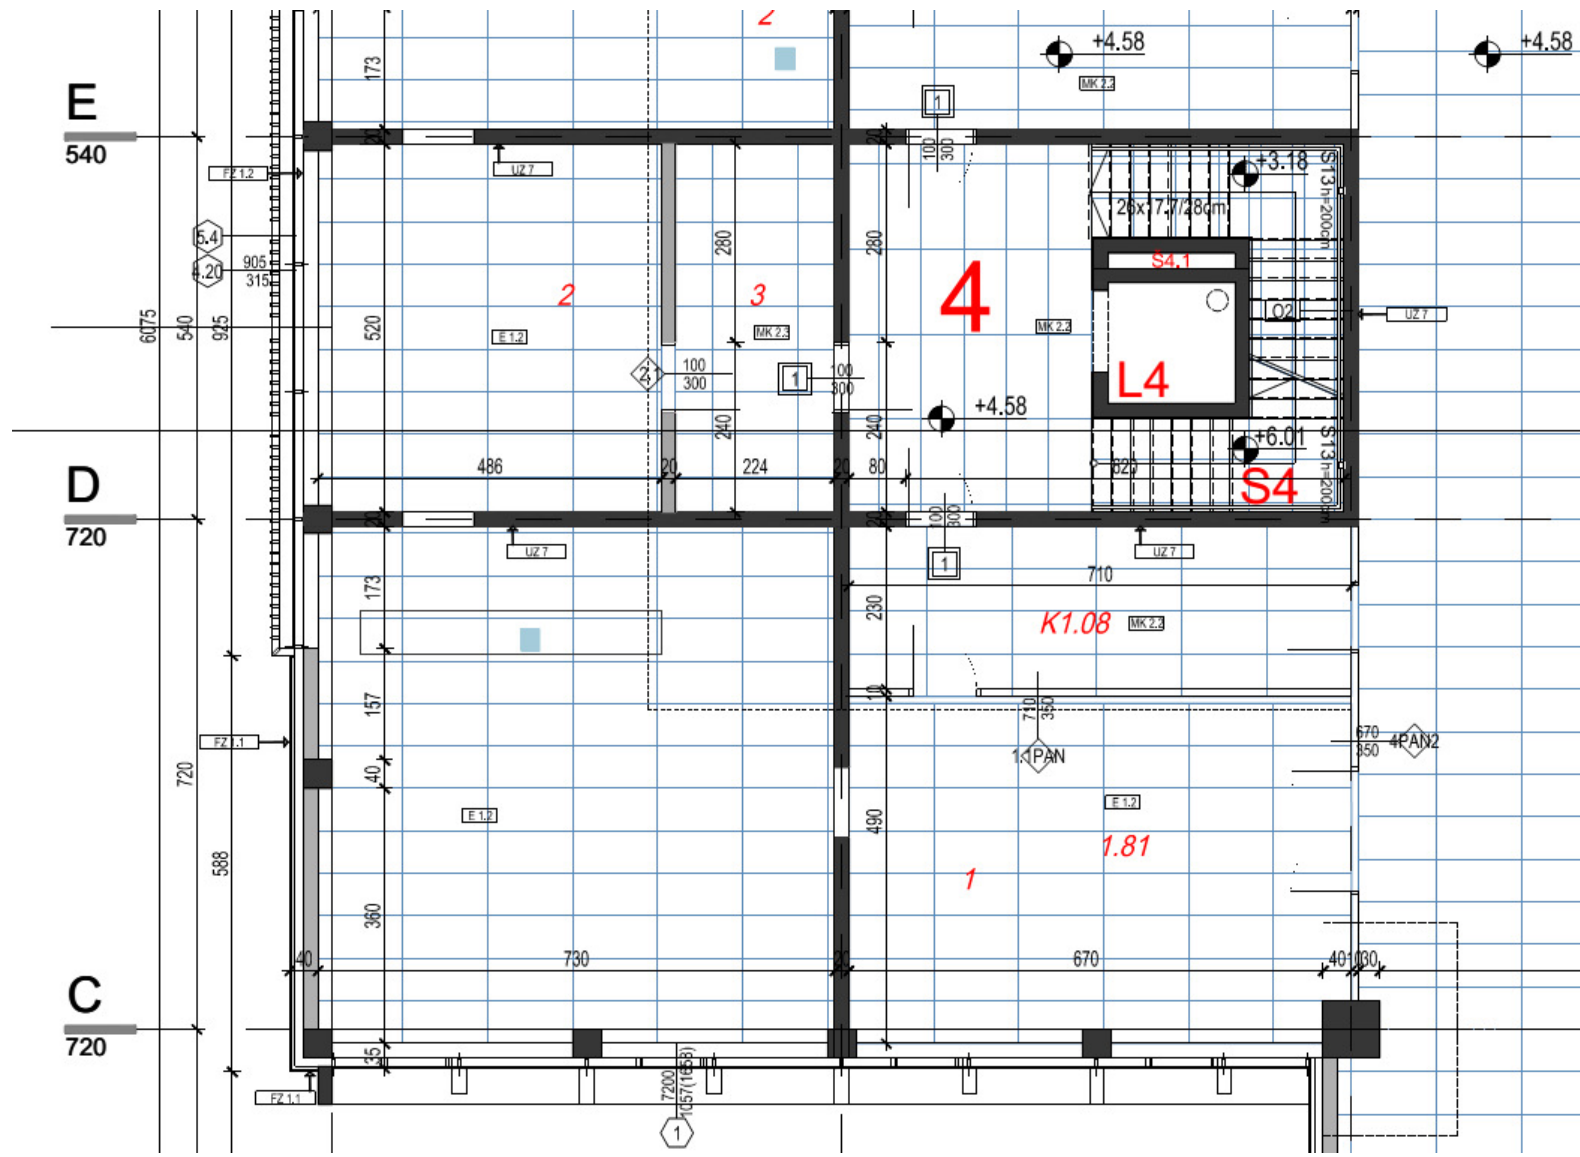

PRVI SPRAT

<b>1.81</b>	KAFE BAR ZA POSETIOCE	125.74		350 / 72	DB	GKA	MGB,AMGB
<b>1</b>	KAFE BAR	88.82	43.8	350 / 72	DB	GKA	AMGB
<b>2</b>	DISTRIBUTIVNA KUHINJA	25.25	20.11	350 / 72	DB	GK1	MGB
<b>3</b>	OSTAVA PICA	11.67	14.89	350 / 72	DB	GK1	MGB

KUHINJA UZ RESTORAN ZA ZAPOSLENE 5 POVUČENI SPRAT

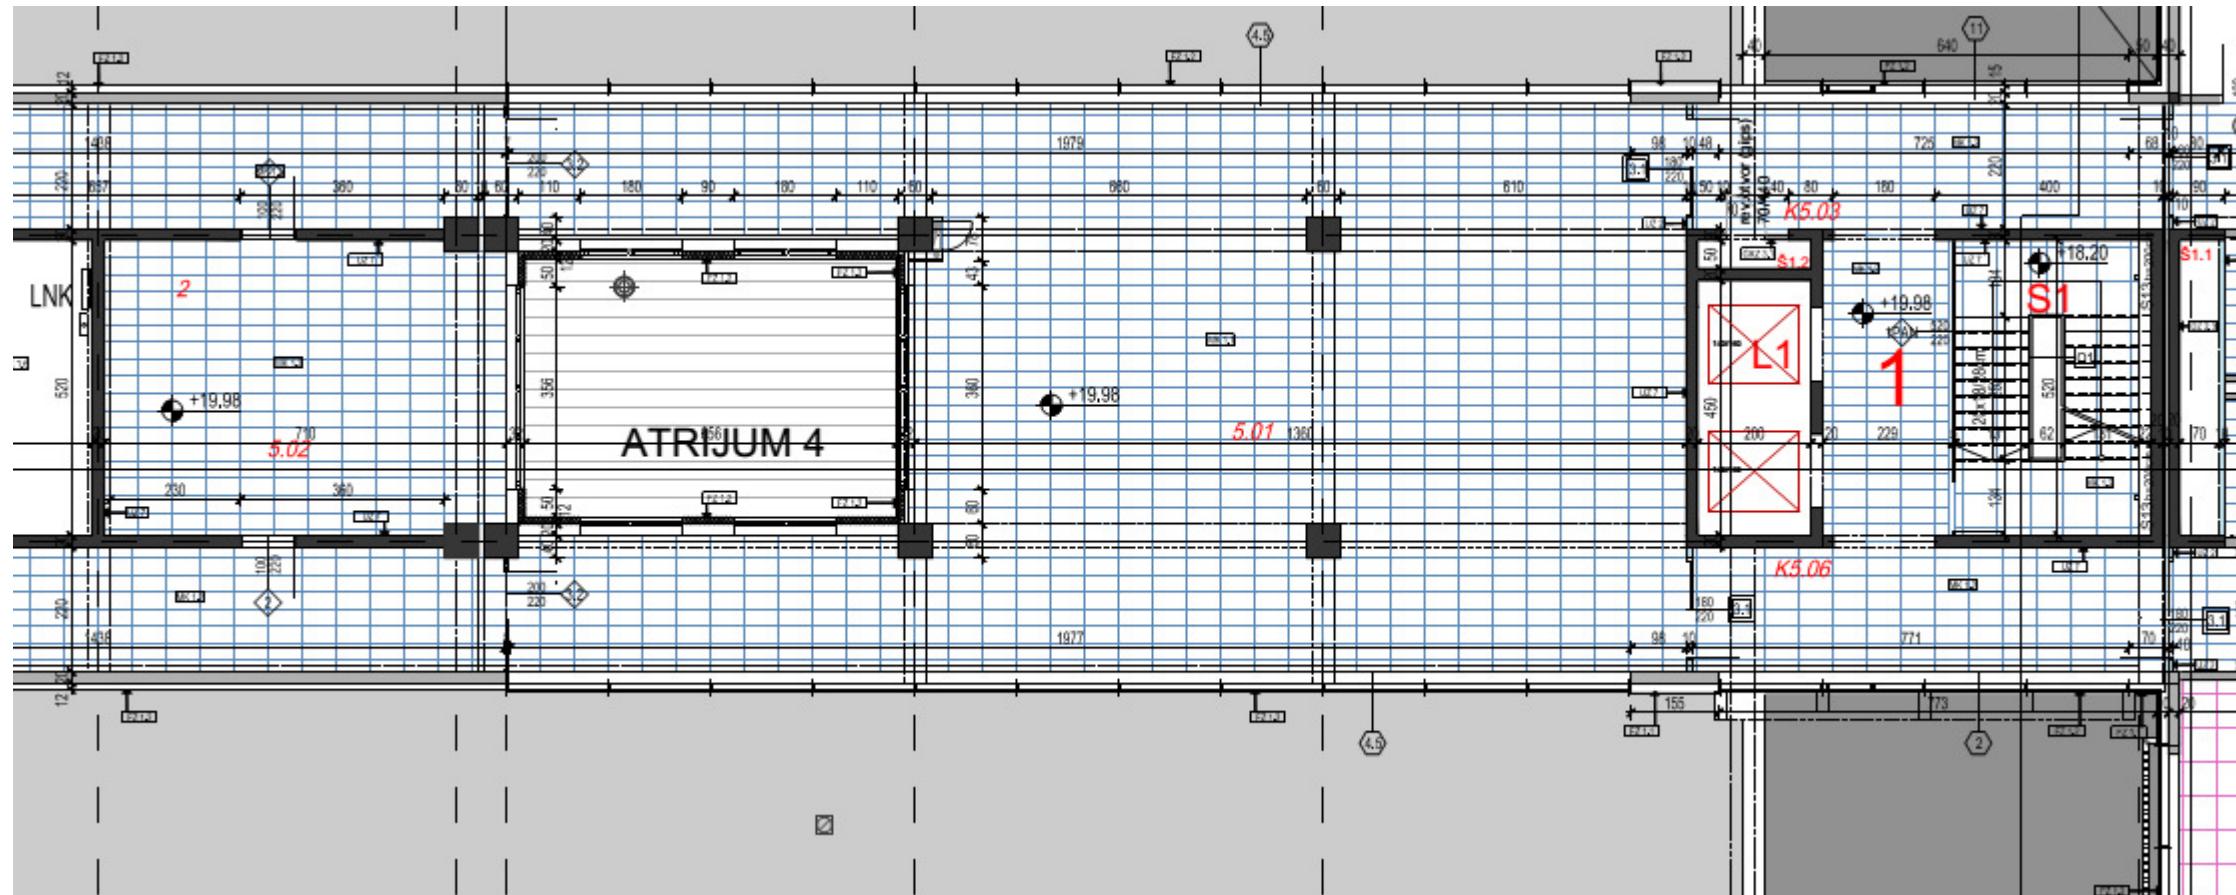

OSNOVA V SPRATA							
Br	NAMENA PROSTORA	P	O	H / H1	OBRADA ZIDOVA	OBRADA PODOVA	OBRADA PLAFONA
		(m <sup>2</sup> )	(m)	visina sp.plafona / visina iznad sp.plafona (m)			
POVUČENA ETAŽA							
5.01	RESTORAN	157.11	67.32	250-270-290 / 75-55-35	DB	GK1	MGB,AMGB
5.02.1	ELEKTROSOBA	19.61	17.94	250 / 75	DB	AEP	RMP
5.02	KUHINJA	36.76	24.6	280 / 45	DB	GK1	RMP
5.03	MAŠINSKA SALA	96.59	43.81	250 / 75	DB	EP	RMP